

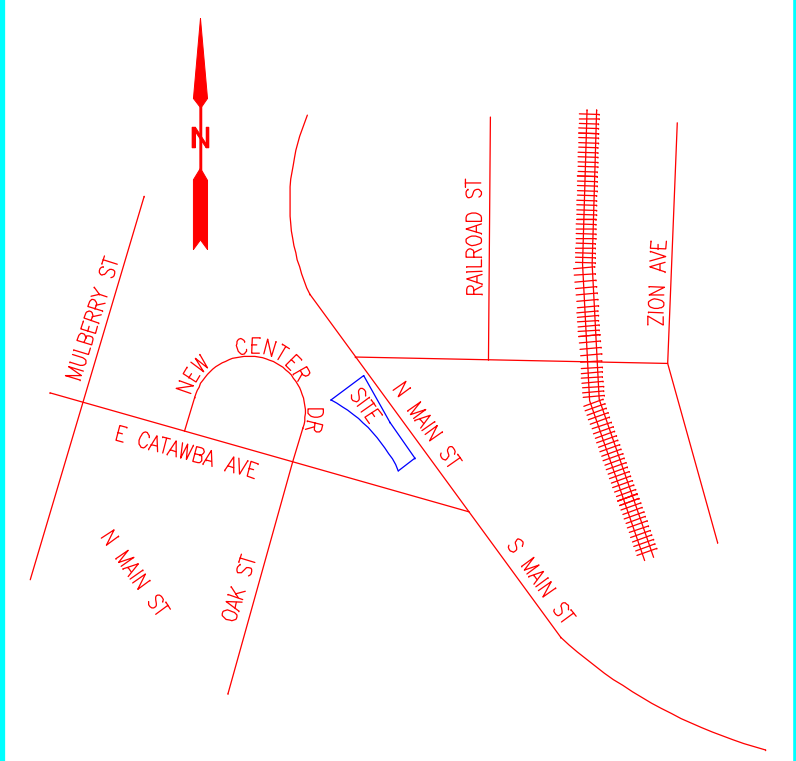
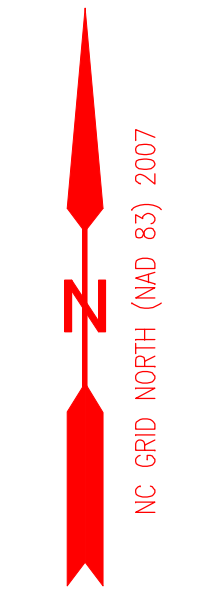



- LEGEND:
- Existing PK Nail
  - Existing Rebar
  - R/W Right of Way
  - Power Pole
  - Light Pole
  - Fire Hydrant
  - UT Underground Elec. Transformer
  - UE Underground Elec. Box
  - W— Underground Water Line
  - E— Underground Electric (Power)
  - G— Underground Gas Line
  - SS— Sanitary Sewer Line
  - OHE— Overhead Electric Lines
  - FOC— Underground Fiber Optic Cable
  - UGT— Underground Telephone
  - SS Sanitary Sewer Manhole
  - WM Water Meter

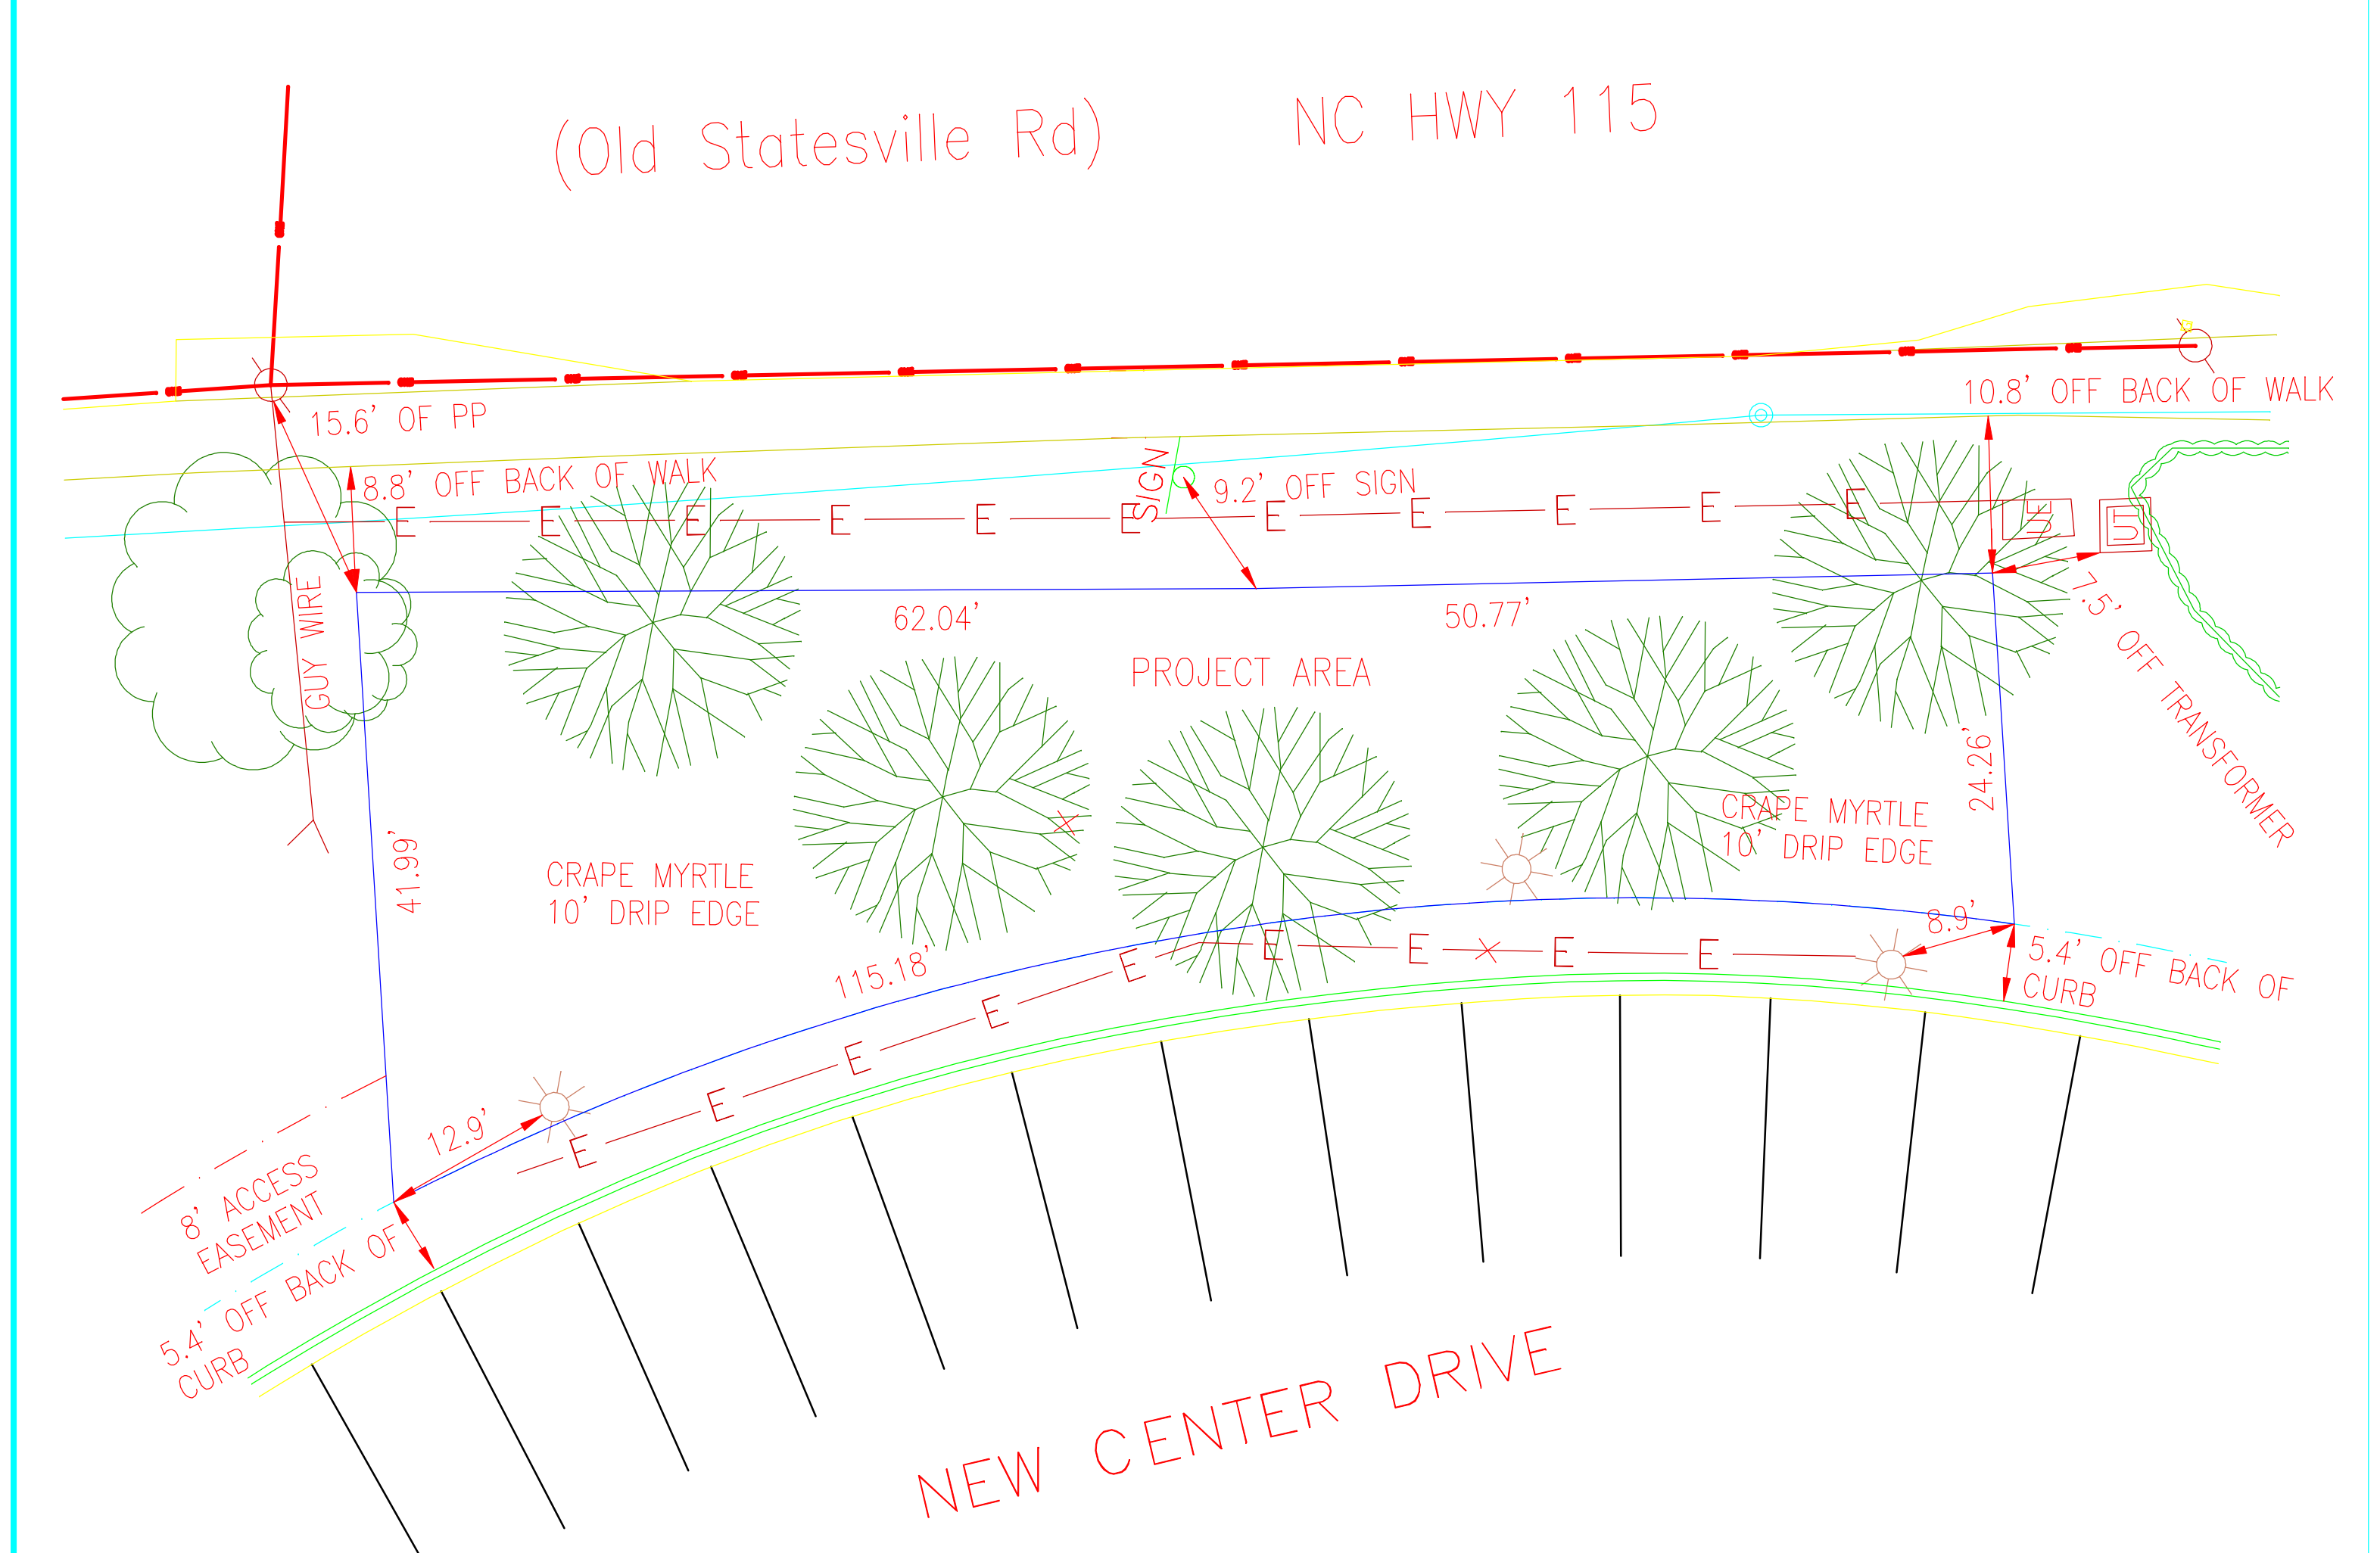

VICINITY MAP  
N.T.S.

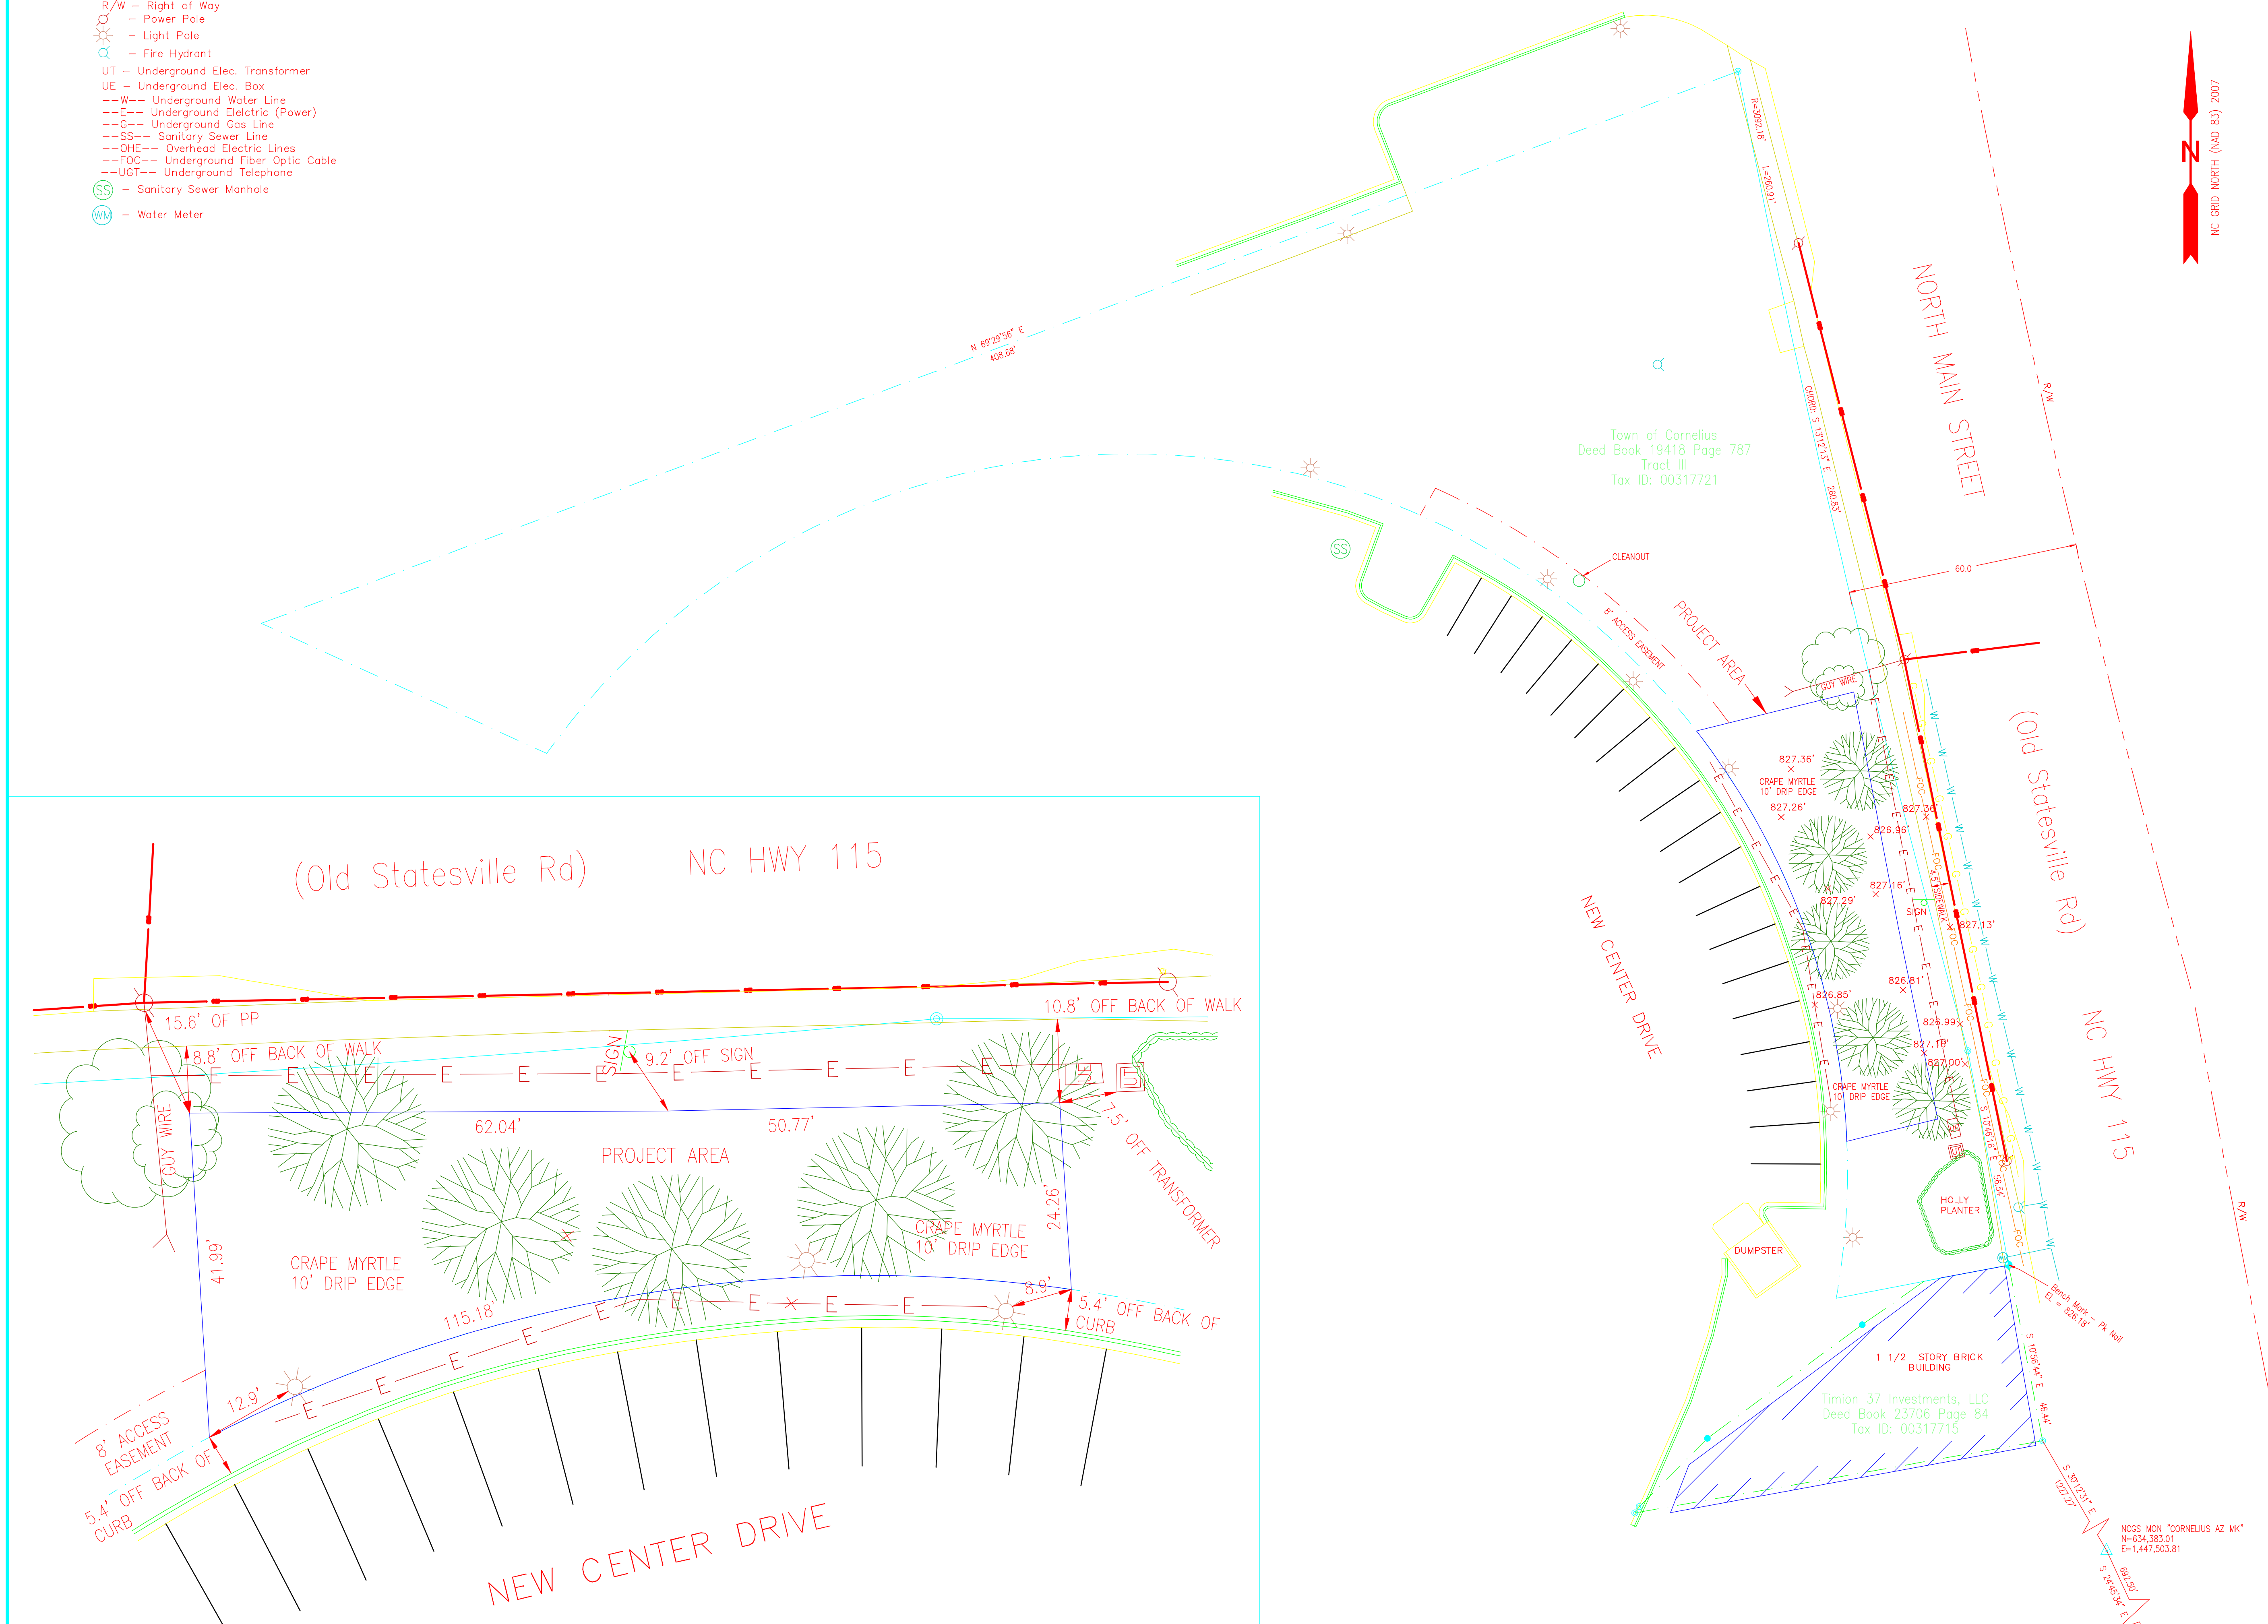

INSET - N.T.S.

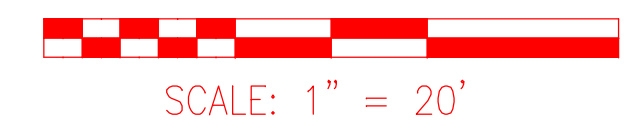

NGS MON "CORNELIUS AZ MK"  
N=634,383.01  
E=1,447,503.81

NGS MON "CORNELIUS"  
N=633,754.17  
E=1,447,793.83  
EL=836.20  
C.F. 0.9984517

SURVEY FOR  
**TOWN OF CORNELIUS**  
MECKLENBURG COUNTY - NORTH CAROLINA  
SHEET TITLE  
**VETERAN'S MEMORIAL**

C.L.S. ASSOCIATES  
C-3456

C.L.S. ASSOCIATES, P.A.  
Surveying and Mapping  
18912 Harbor Cove Lane  
Cornelius, NC 28031  
Tel: 704-987-1838

SEAL

SURVEY DATE FEBRUARY 25, 2010	
PARTY CHIEF ERIC CASE	CHECKED BY MICHAEL CASE
TASK/PHASE NUMBER	DRAWN BY ERIC CASE
PROJECT NUMBER <b>2010-NC0005</b>	DRAWING NUMBER <b>SRV - 1</b>